


WEST ELEVATION

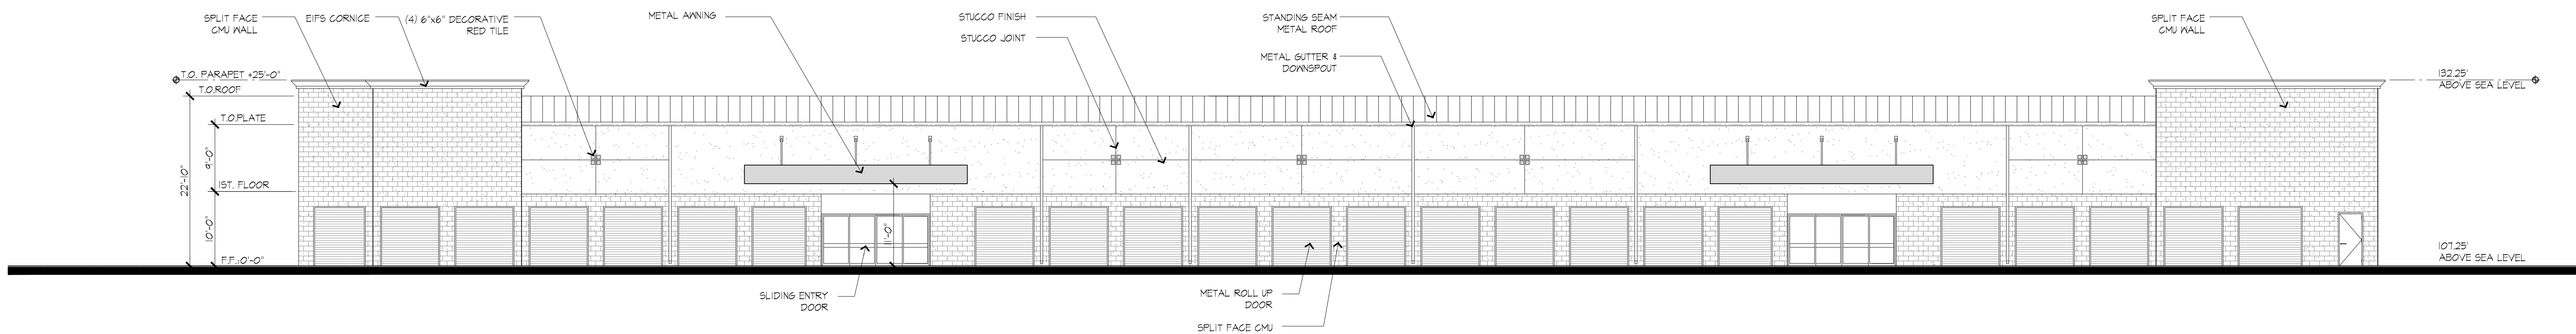

SOUTH ELEVATION