


SHEET INDEX:

- 1. ARCHITECTURAL SITE PLAN
- 2. FIRST AND SECOND FLOOR PLANS
- 3. OFFICE FLOOR PLAN
- 4. NORTH AND EAST ELEVATIONS
- 5. SOUTH AND WEST ELEVATIONS
- PL1. PRELIMINARY LANDSCAPE PLAN
- C01-C14. CIVIL ENGINEERING PLANS

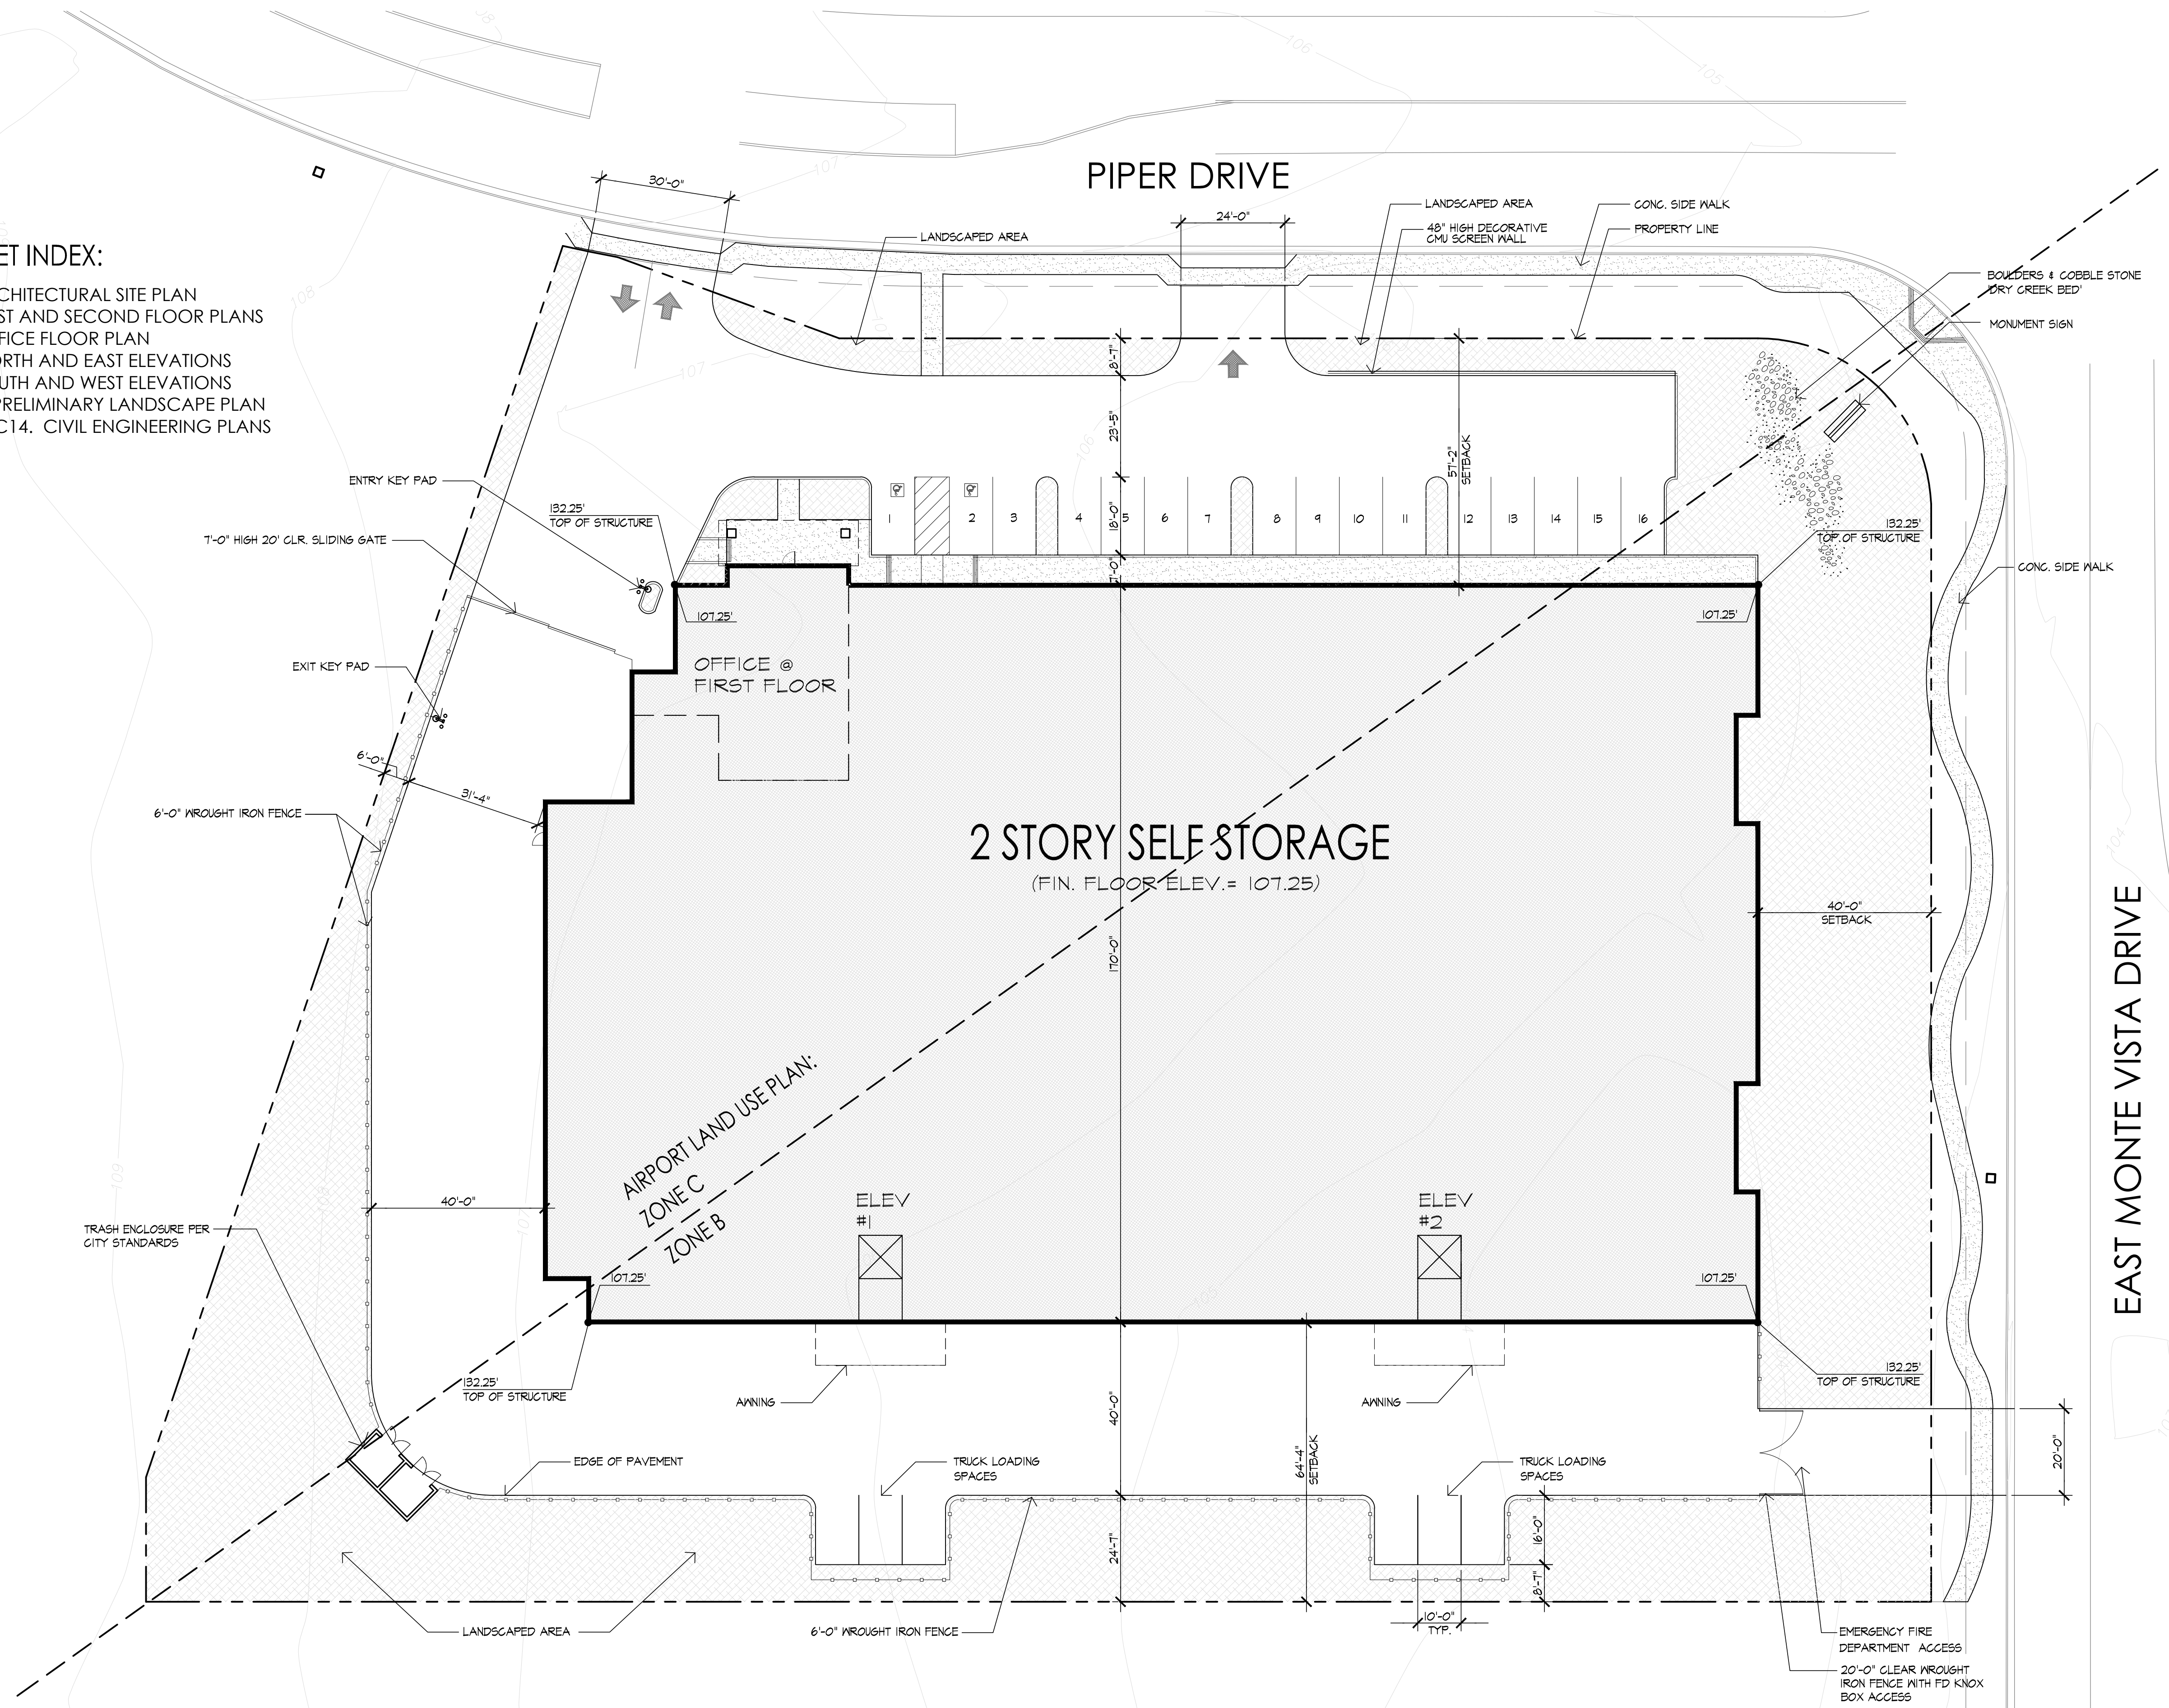

OWNER/DEVELOPER:

DAVE KINDELT
 SUPERIOR STORAGE GROUP
 4120 DOUGLAS BLVD-SUITE 306-504
 GRANITE BAY, CA 95746
 PHONE: 916-789-0500
 E-MAIL: dave@superiorstoragegroup.com

ARCHITECT:

ARIEL L. VALLI
 VALLI ARCHITECTURAL GROUP
 12 JOURNEY, SUITE 270
 ALISO VIEJO, CA 92656
 PHONE: 949-349-1777
 E-MAIL: ariel@valliarh.com

LOT COVERAGE:

SITE AREA	108,901 SQ. FT. (2.50 ACRES)
BUILDING COVERAGE	46,148 SQ. FT. (42.4% OF SITE)
DRIVEWAY AREA	33,774 SQ. FT. (31.0% OF SITE)
PAVEMENT AREA	1,896 SQ. FT. (1.7% OF SITE)
LANDSCAPED AREA	27,083 SQ. FT. (24.9% OF SITE)
TOTAL	108,901 SQ. FT. (100%)

BUILDING AREAS:


OFFICE	1,872 SQ. FT.
FIRST FLOOR SELF STORAGE	44,276 SQ. FT.
SECOND FLOOR SELF STORAGE	46,148 SQ. FT.
TOTAL BUILDING AREA	92,296 SQ. FT.

PARKING REQUIRED

SELF STORAGE	4 SPACES OUTSIDE GATES
CARETAKER	2 SPACES
TOTAL REQUIRED	6 SPACES

PARKING PROVIDED

TOTAL PROVIDED	16 SPACES
LOADING SPACES	6

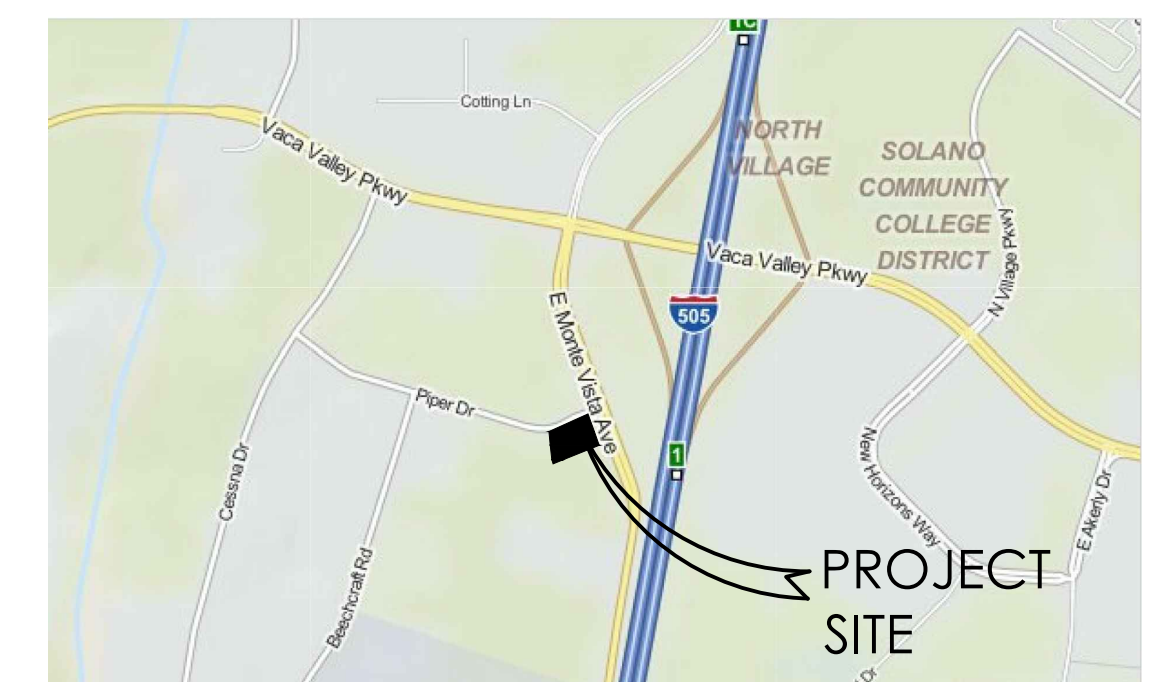

VICINITY MAP

