


EAST ELEVATION

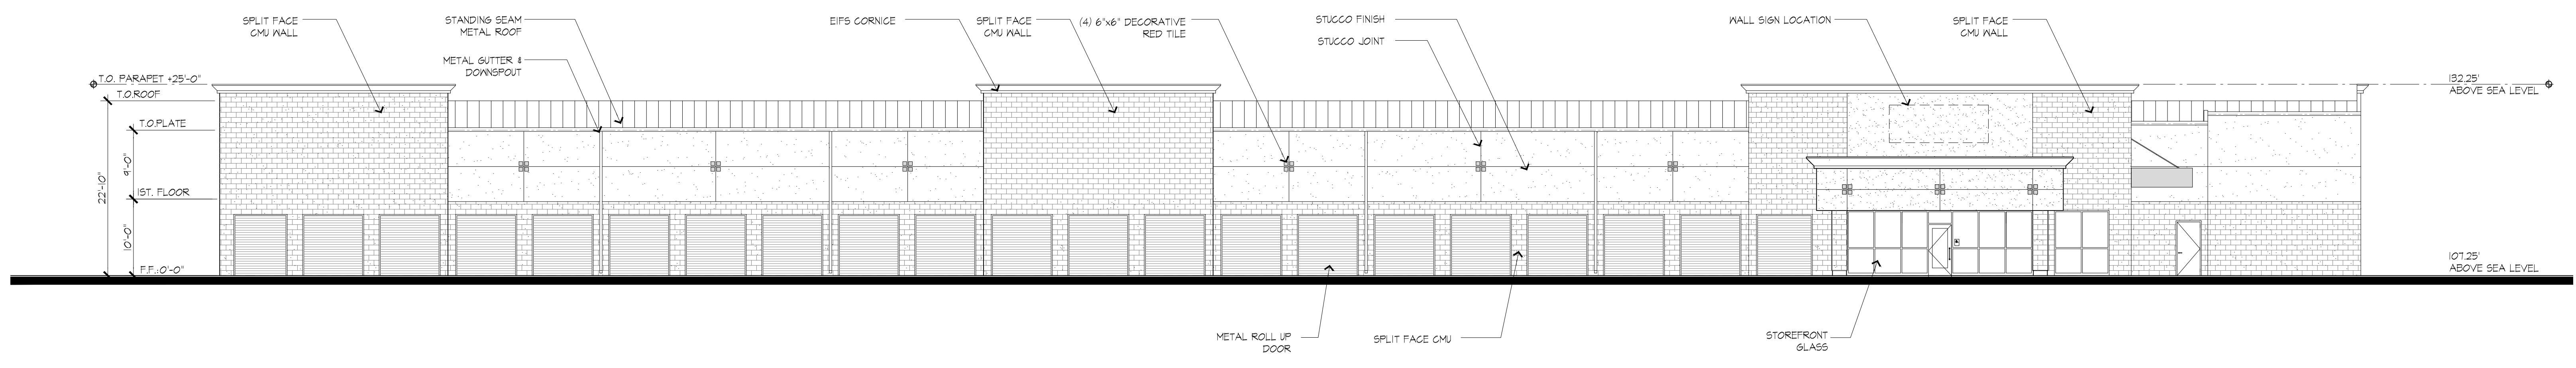

NORTH ELEVATION